


# Typical Commercial Roof with Insulation

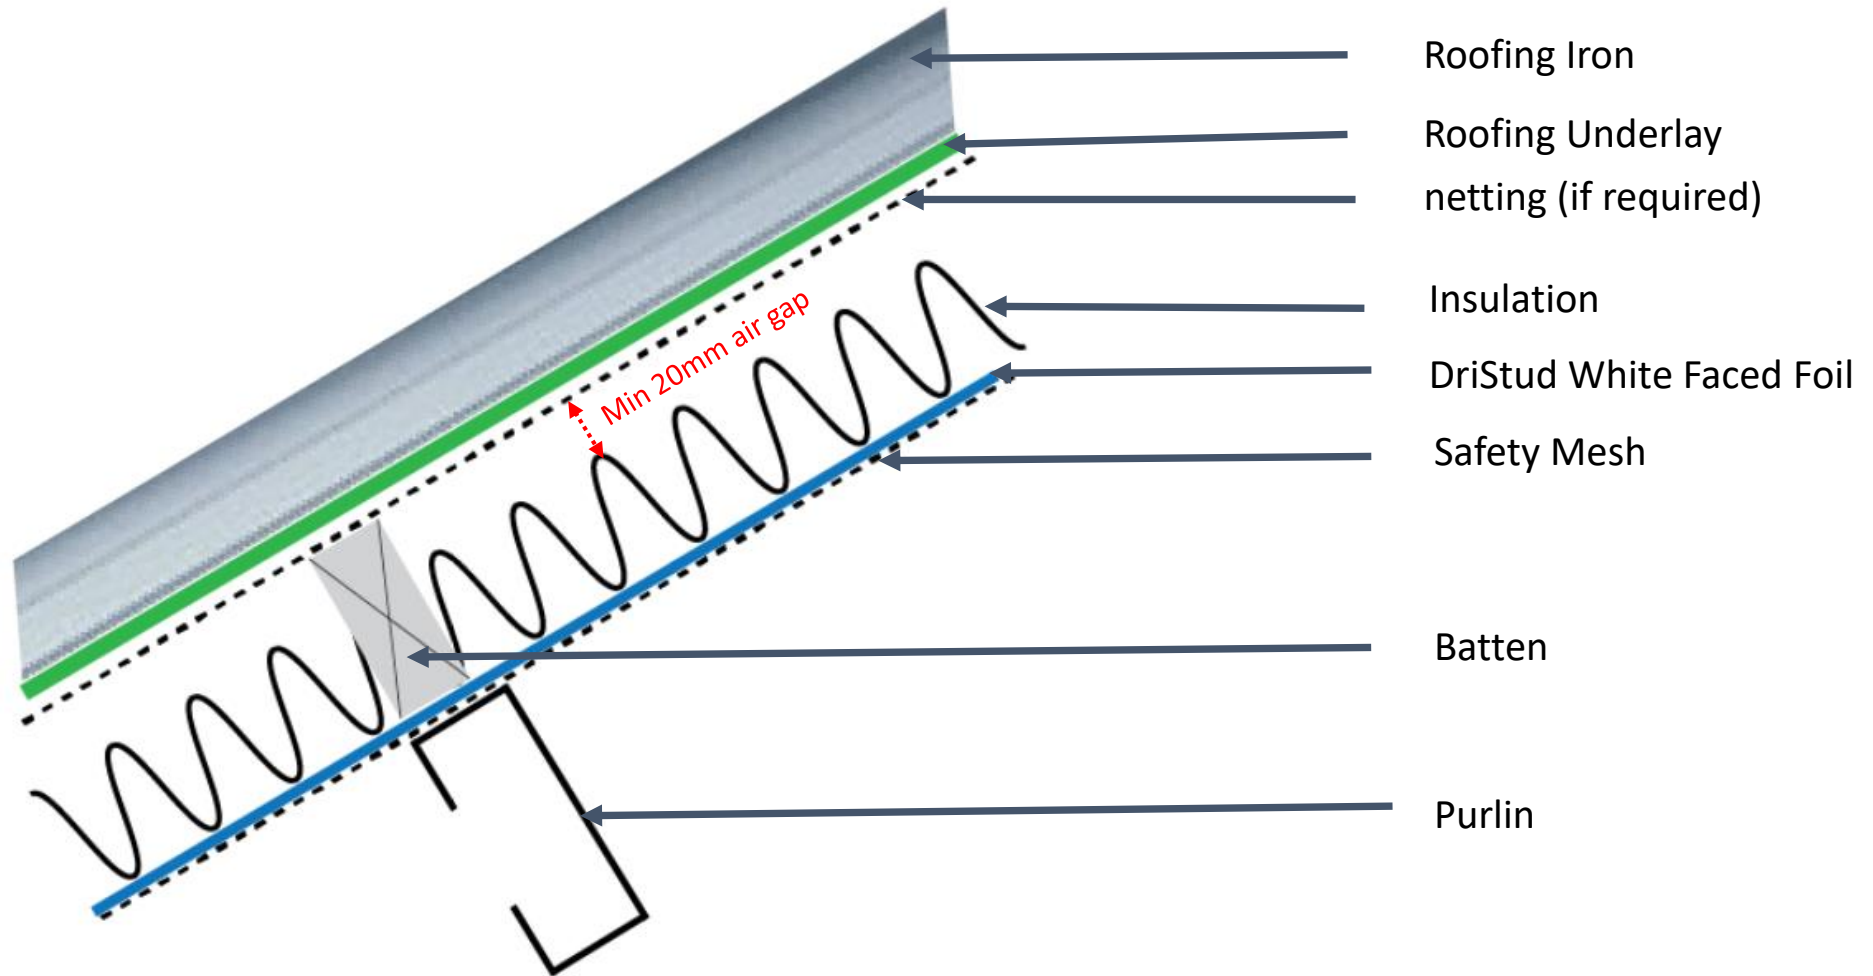

*These details are generally in compliance however it should be used as a guidance only. The building designer is ultimately responsible to ensure that details used meet the requirements of the NZ Building Code for the specific project.*